


<p>TRANSPORT INTERCHANGE: Interchange waiting room and toilets Reinstate a 'ghost' of the past station</p>

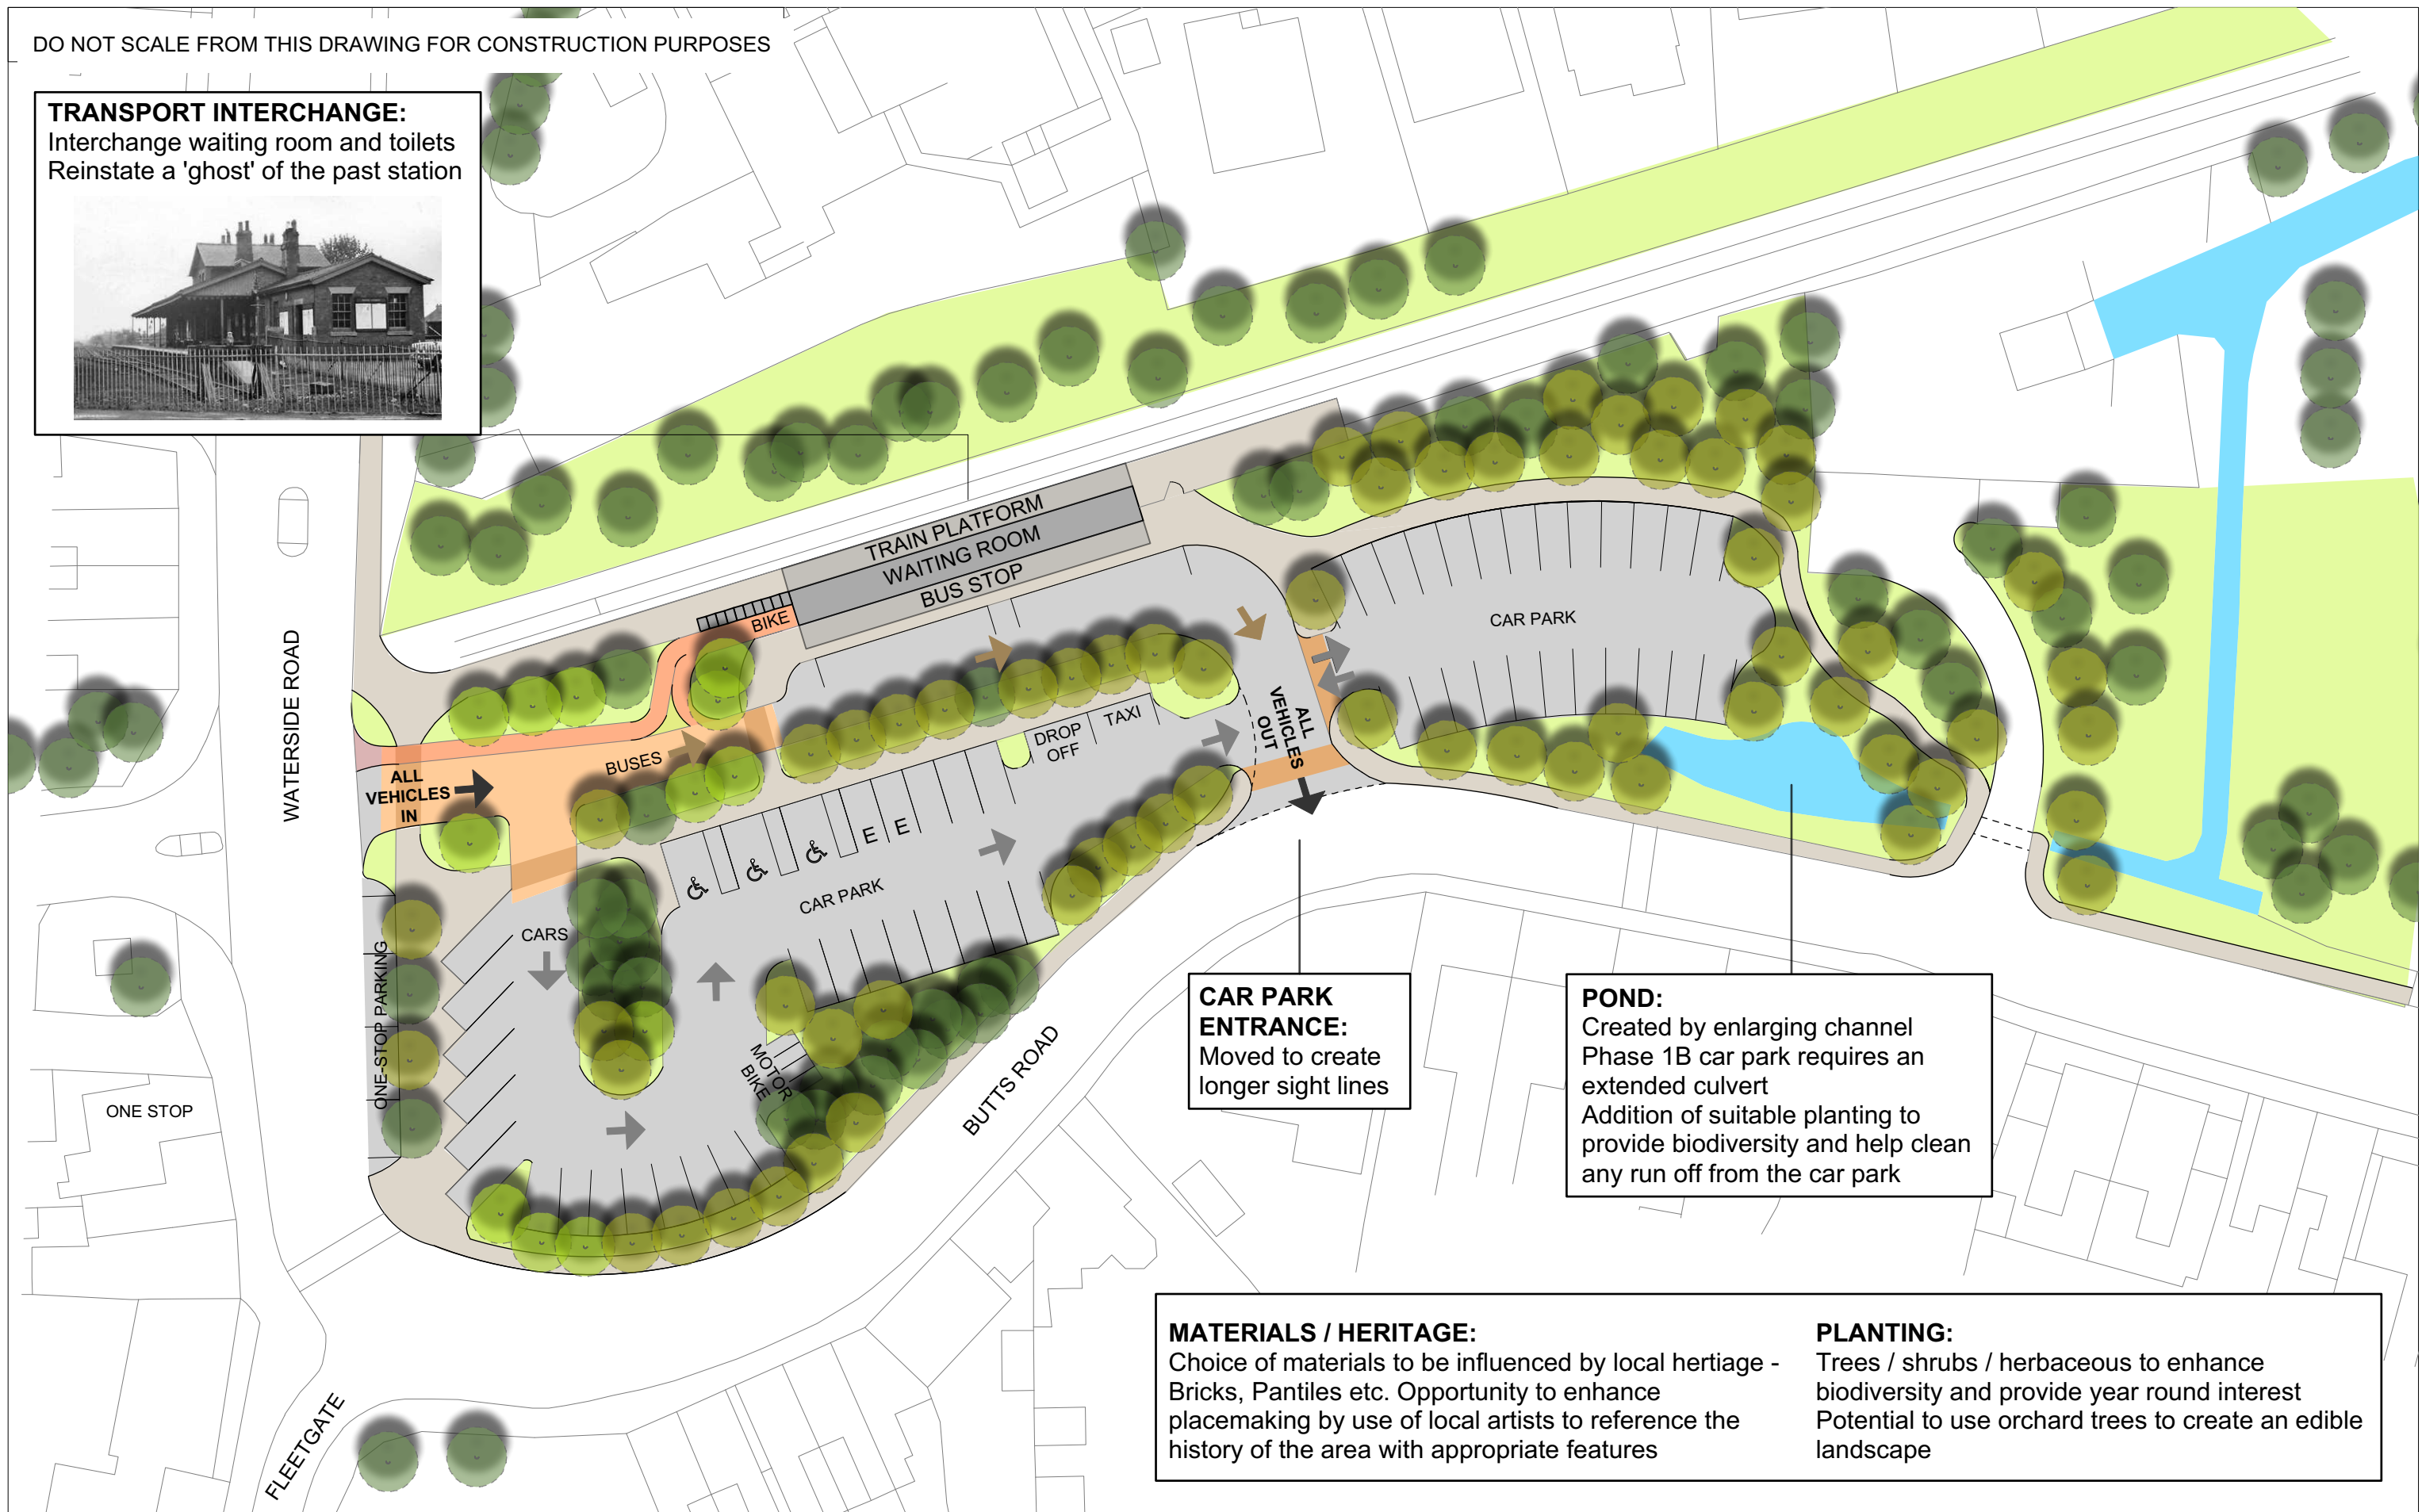

 **2B Landscape Consultancy Ltd**
assessment - design - visualisation - realisation
12 Everthorpe Lane, North Cave, East Yorkshire, HU15 2LF
Tel: 01430 423204 www.2bconsultancy.co.uk



One-way system for all vehicles. Exit on the bend of Butts Road.
Joint waiting room between the 2 bus stops and the train platform.
Potential space for coach parking north of site.

TOTAL PARKING SPACES: 64 (Previous Parking Spaces: ~25)
Phase 2 Standard (x49), Disabled (x3), Electric (x2), Motorbike (x4), Taxi Bays (x1), Drop off (x1),
One Stop Short Stay (x4), Bicycle (x10)



Client **Barton-upon-Humber Civic Society**
Wilderspin School, Queen Street, Barton

Job Title **Barton Interchange**

Drawing Title **Masterplan Phase 2**

Scale @ A3
1 : 500

Date
18.01.19

Drawn by
CP

Checked
EAB

Purpose of Issue	INFORMATION
------------------	-------------

Job No.

Dwg. no.

ev.

2018-418

105 (I)

—